
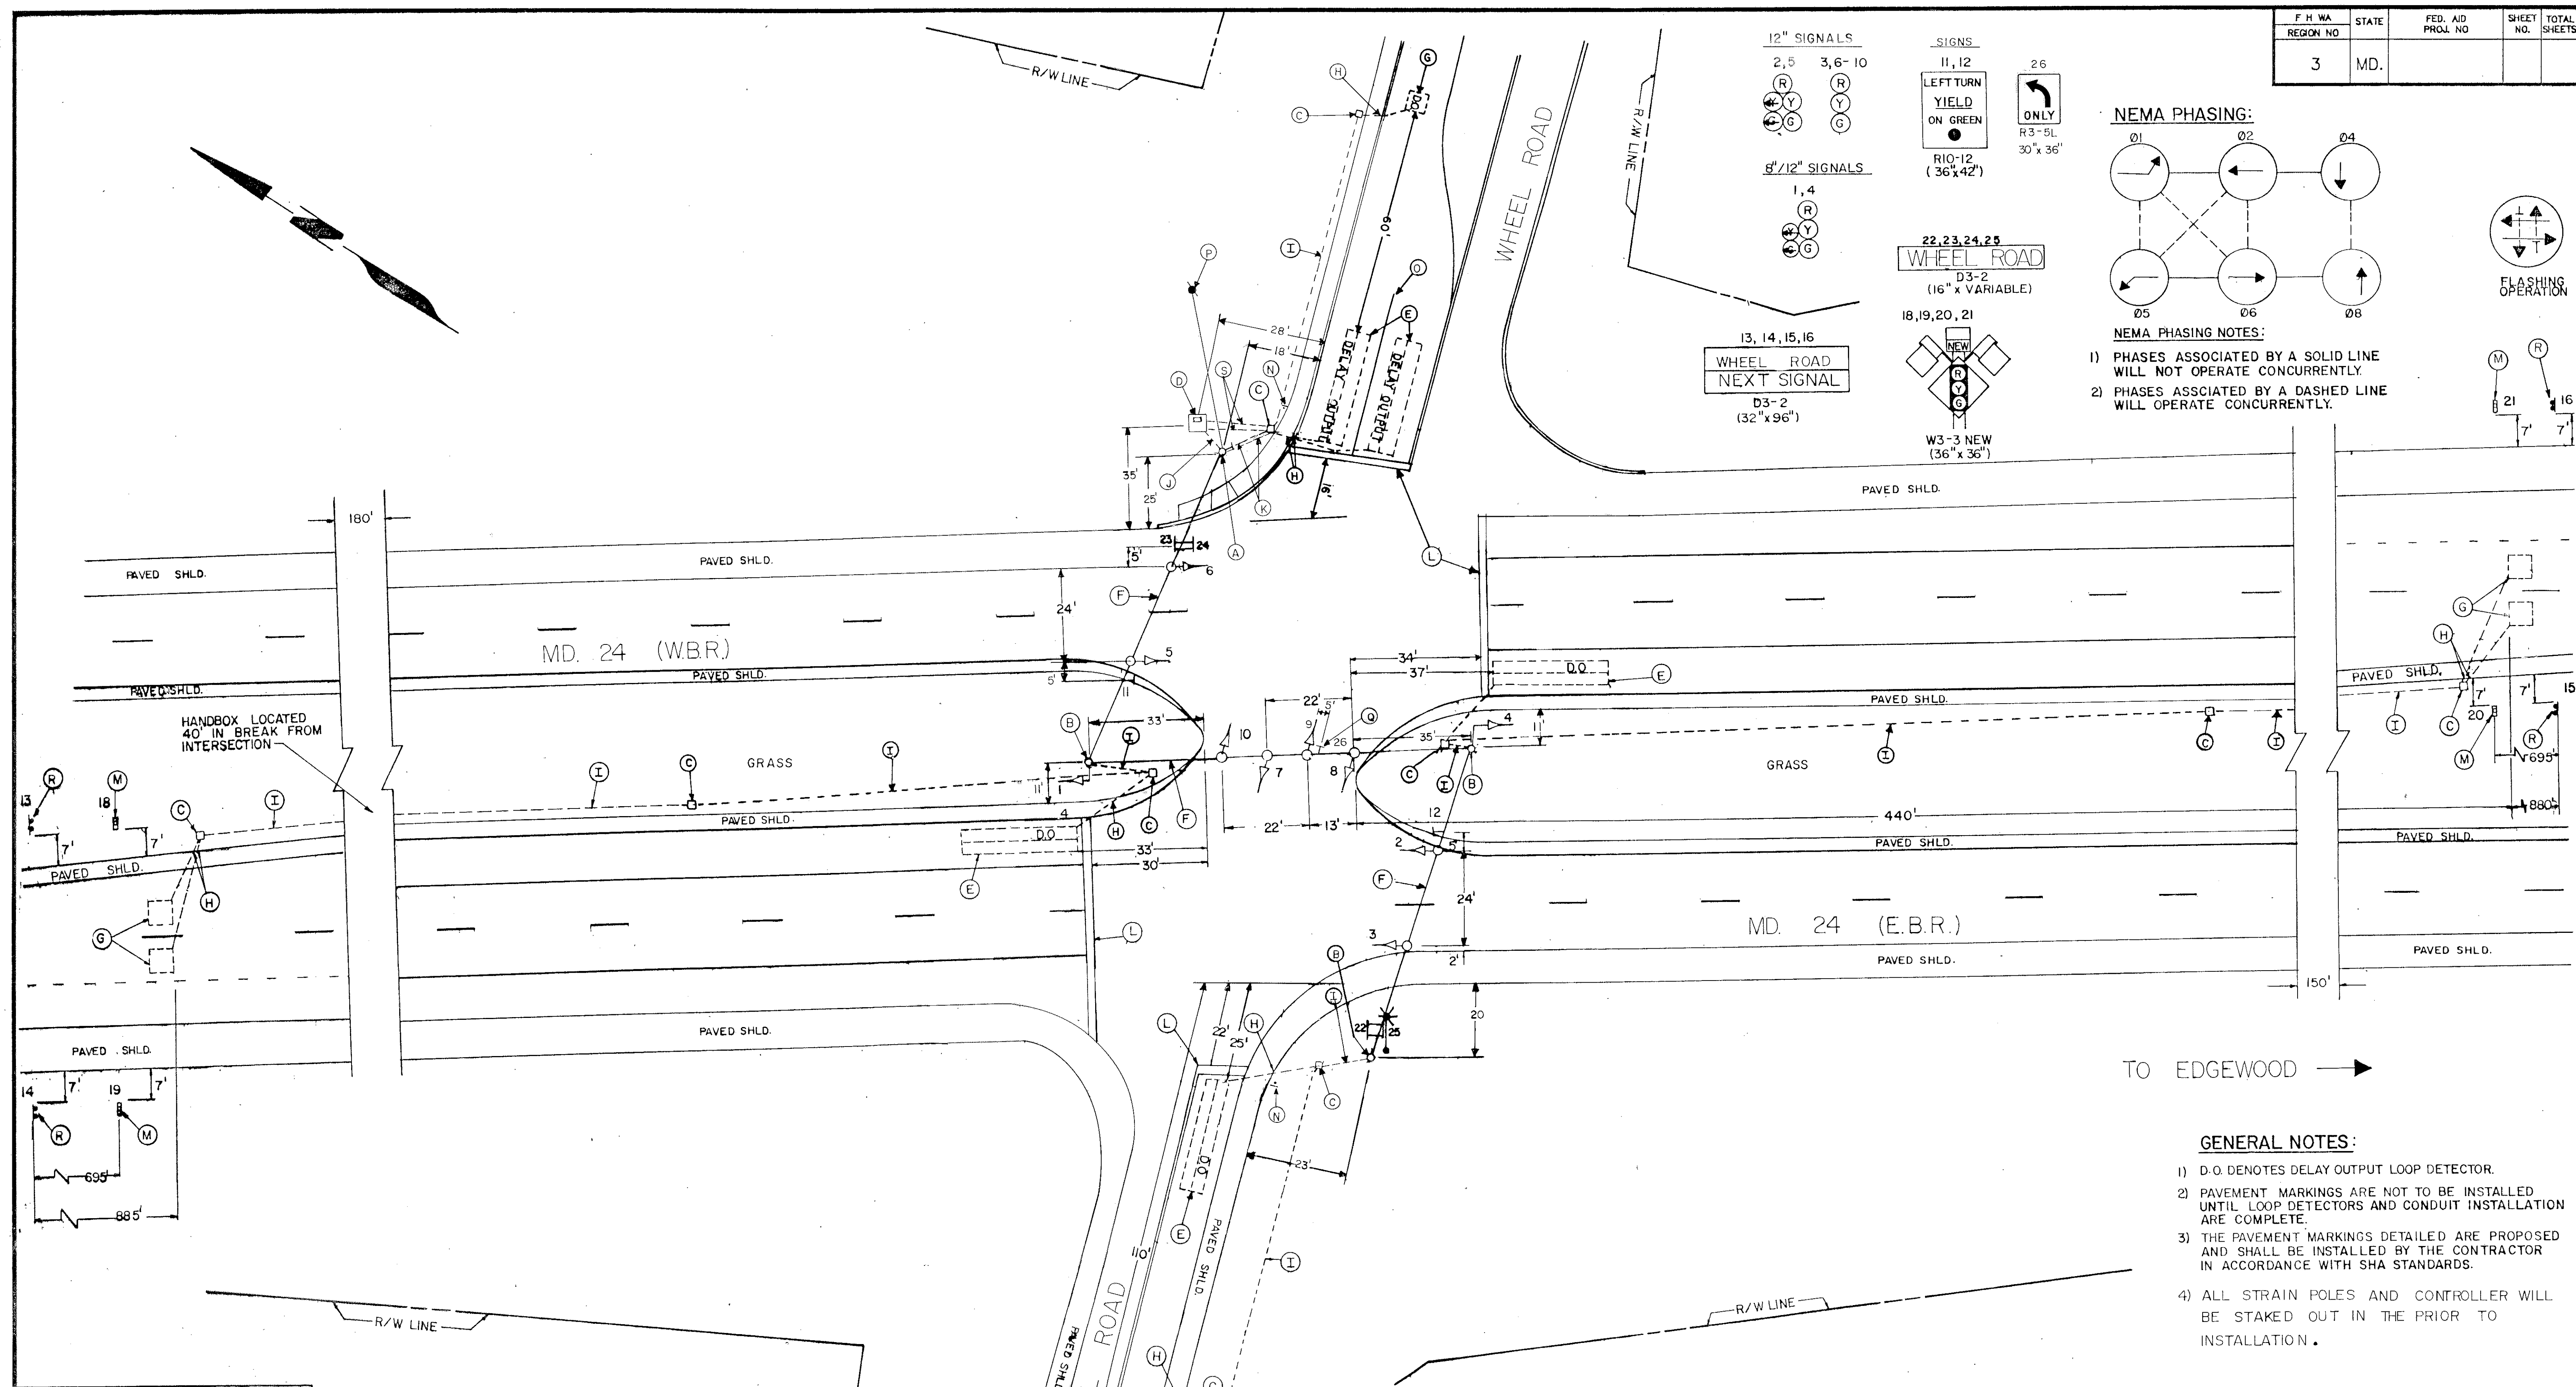
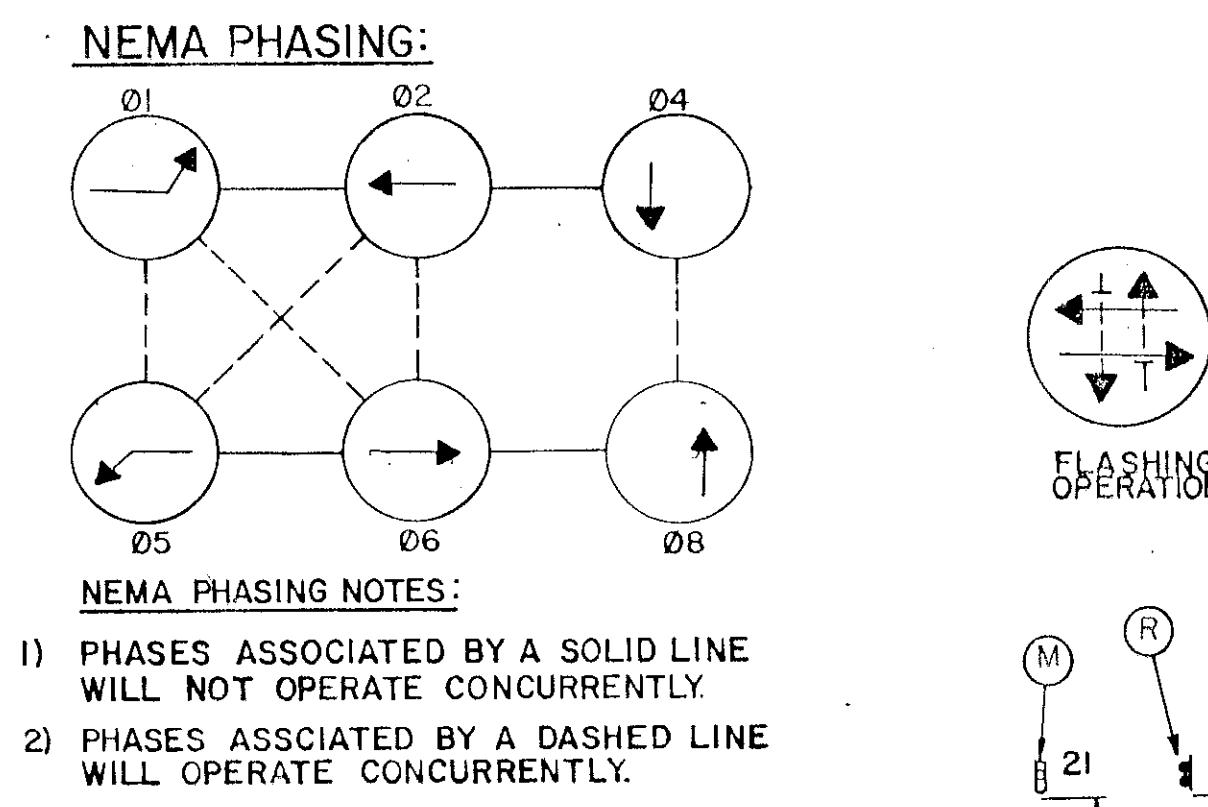


F. H. WA. REGION NO.	STATE	FED. AID PROJ. NO.	SHEET NO.	TOTAL SHEETS
3	MD.			

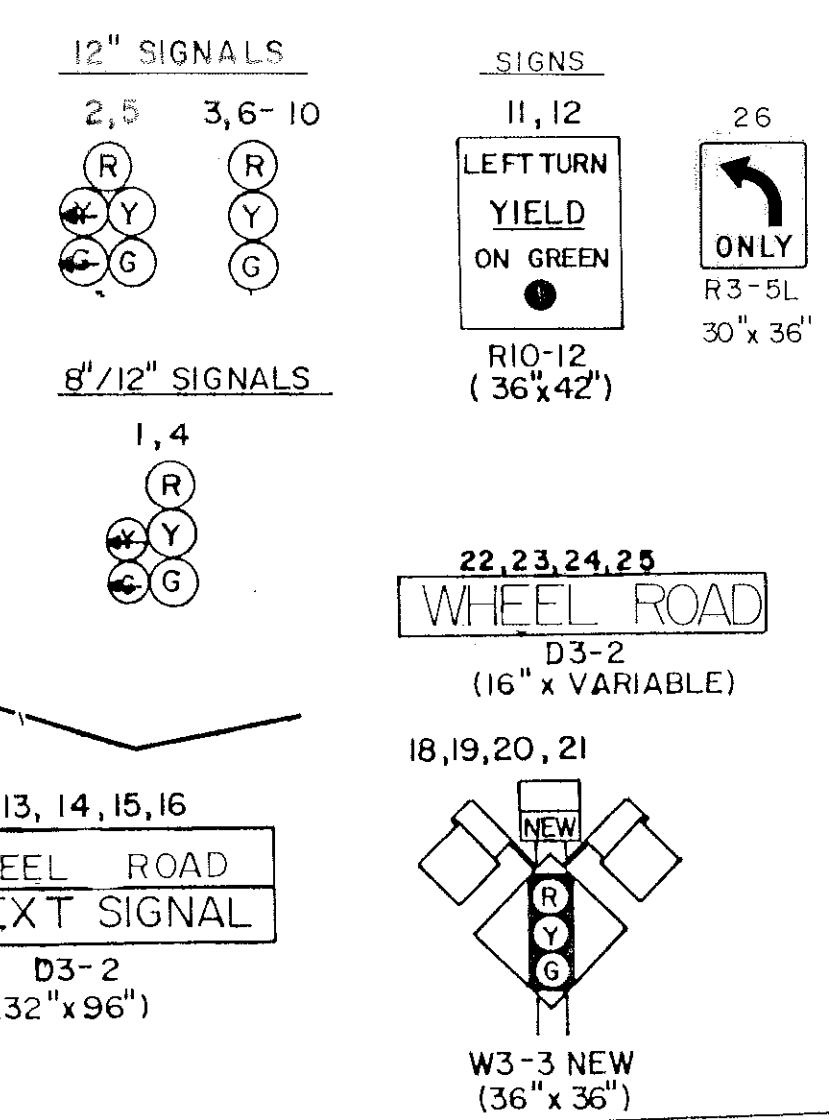

LEGEND OF UNDERGROUND AND OVERHEAD UTILITIES

AERIAL CABLE	A	A	A	A
ELECTRIC	E	E	E	E
TELEPHONE	T	T	T	T
GAS	G	G	G	G
SEWER	S	S	S	S
WATER	W	W	W	W
CABLE TV	TV	TV	TV	TV

REVISIONS 	APPROVALS CHIEF, SIGNAL DESIGN SECTION ASST. DISTRICT ENGINEER, TRAFFIC CHIEF, TRAFFIC ENGINEERING DESIGN DIVISION DIRECTOR, OFFICE OF TRAFFIC & SAFETY	MDOT - STATE HIGHWAY ADMINISTRATION Office of Traffic TRAFFIC ENGINEERING DIVISION	
DRAWN BY: GENE SIMMERS DES. BY: GENE SIMMERS CHK. BY: 7-21-94		MD. 24 AND WHEEL ROAD COUNTY: HARFORD	
DATE: 7-20-94 SCALE: 1" = 20'		TS/STD. NO. 3453 SHEET NO. OF	